


2022, Jericho Design Group, LLC. These drawings are protected by the copyright laws of the United States. These drawings or any part thereof may not be used for any purpose or reproduced in any form or by any means without the written consent of Doug Shaw.

**ROCKDALE COUNTY JUDICIAL AND
ADMINISTRATIVE COMPLEX - PARKING DECK
PHASE 2**
Rockdale County

922 COURT STREET
CONYERS, GEORGIA 30012

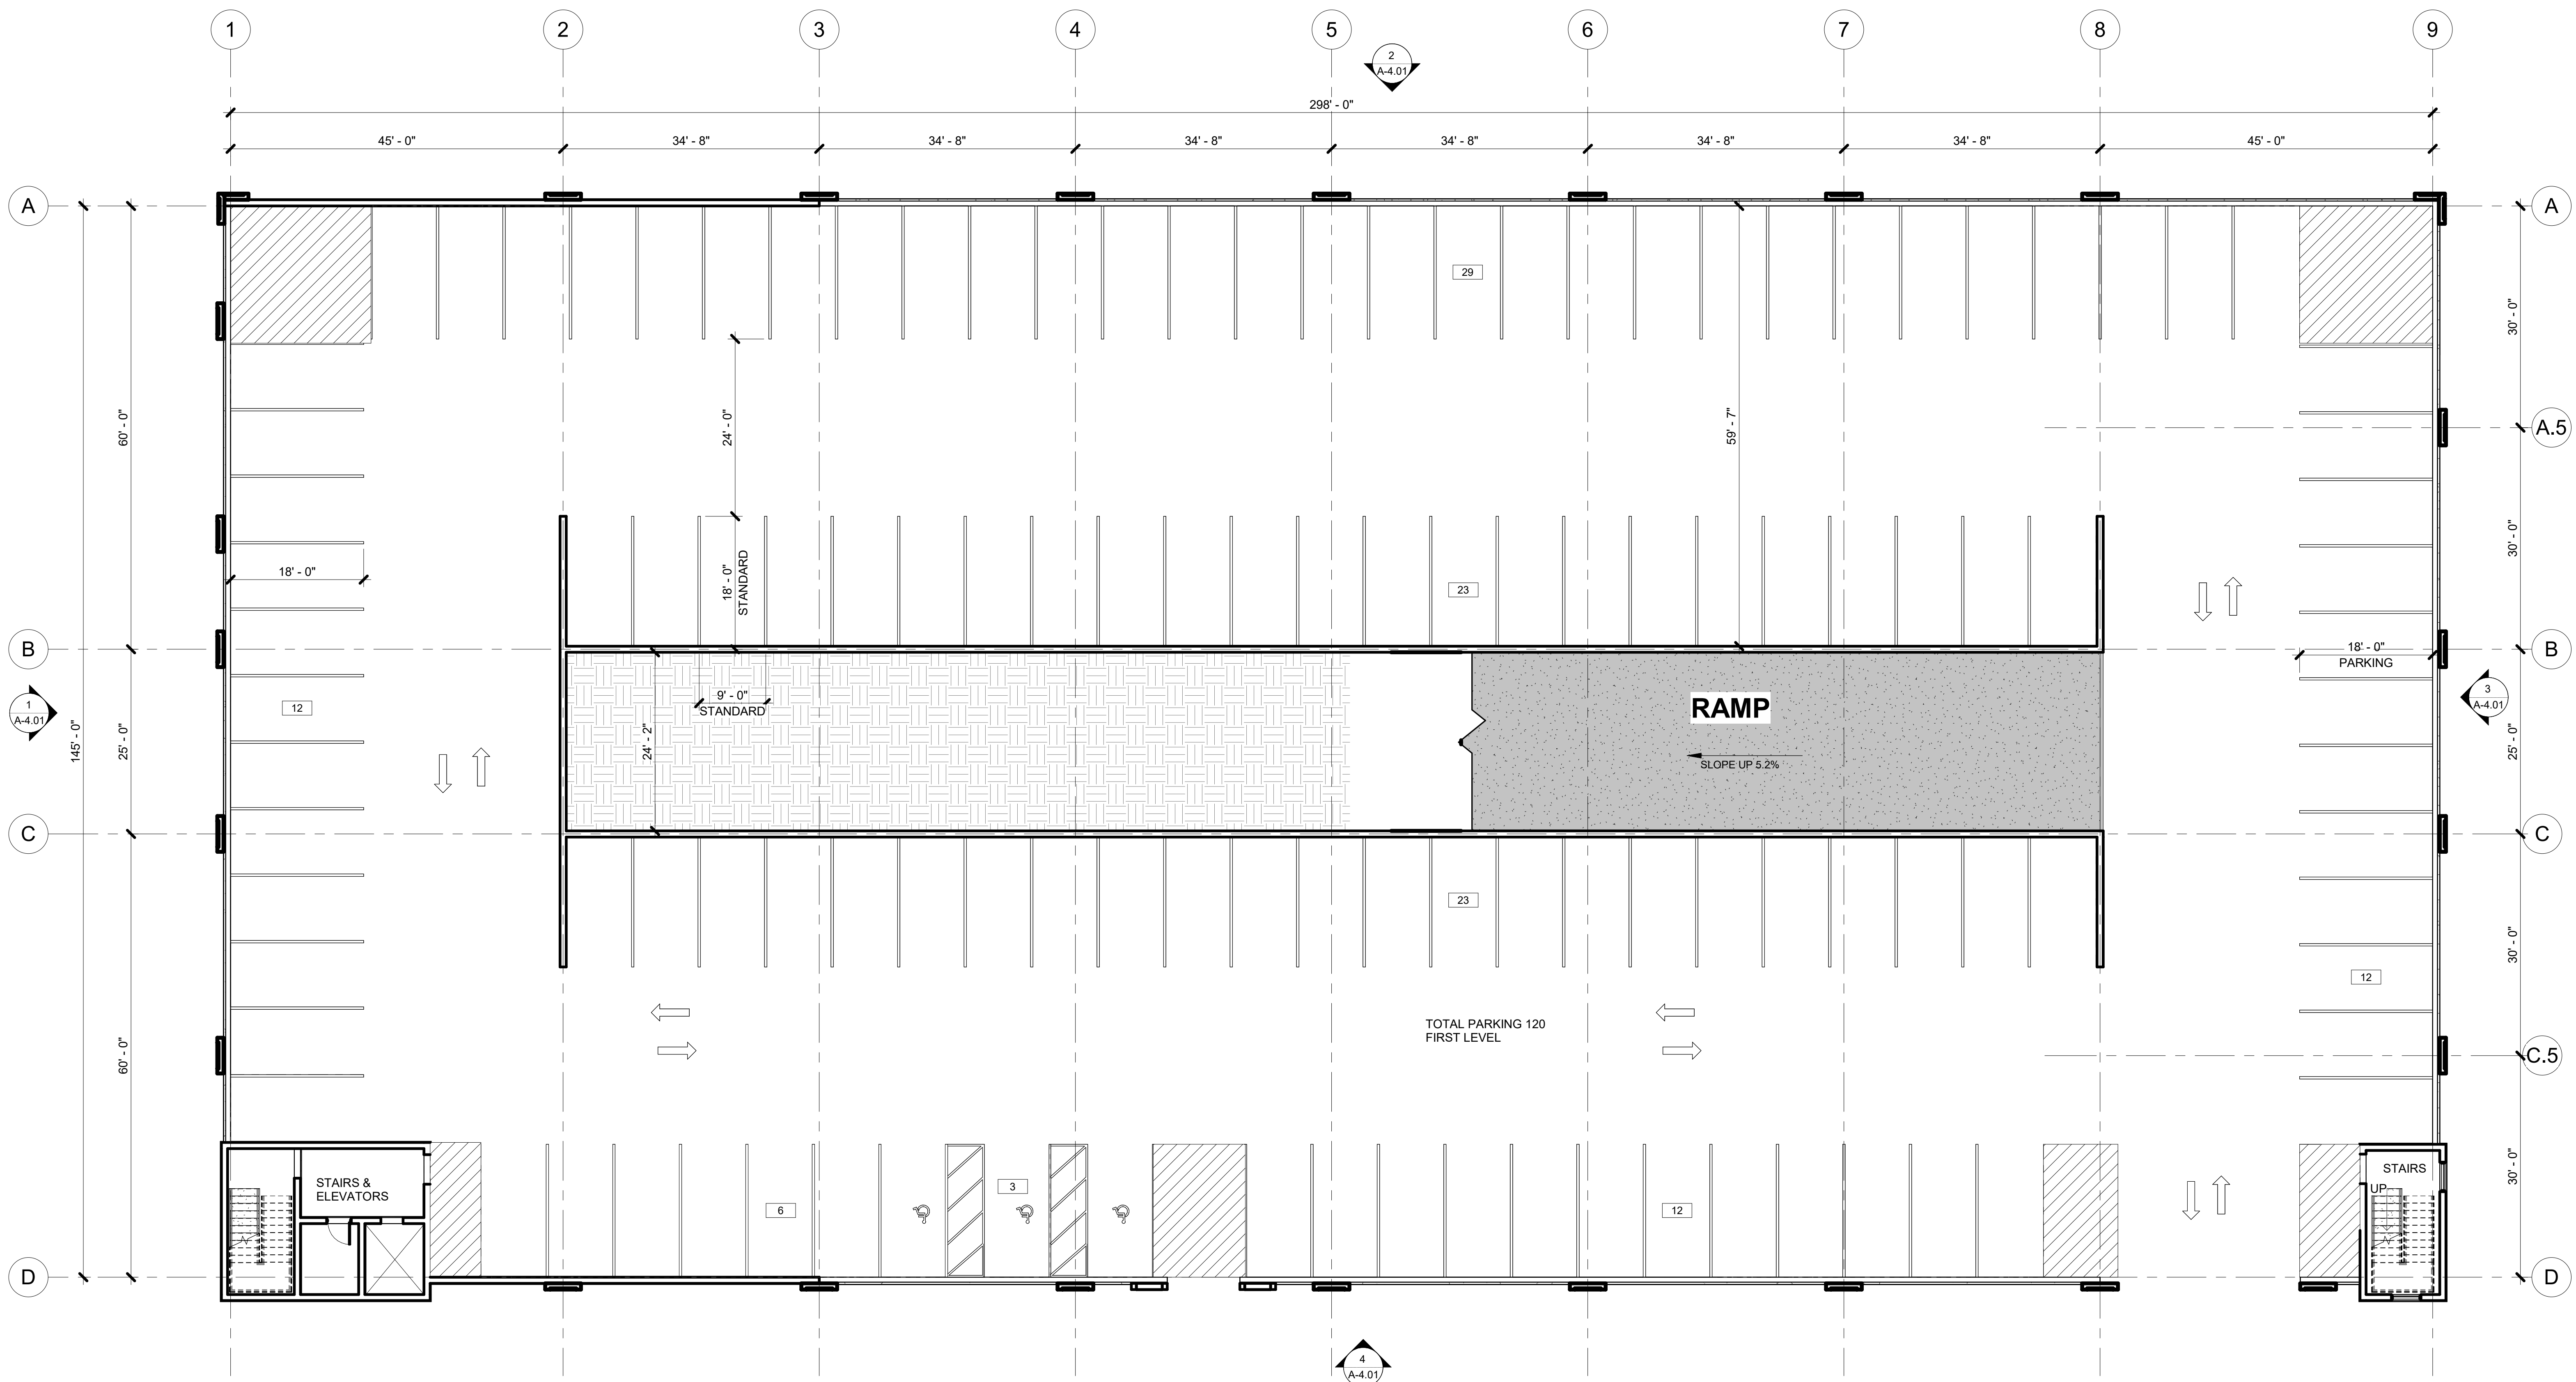

1 **FIRST FLOOR - DIMENSION PLAN**
SCALE: 3/32" = 1'-0"

PRINT RECORD

No.	DATE	DESCRIPTION
02/09/2024	02/09/2024	SCHEMATIC DESIGN SUBMITTAL


Drawn By:
Author:
Checked By:
Checker:

Date: 02/09/2024
Job No.: 23024

Sheet Title:
DIMENSION PLAN - LEVEL 1

Sheet No.:
A-1.01D

NOT RELEASED FOR CONSTRUCTION

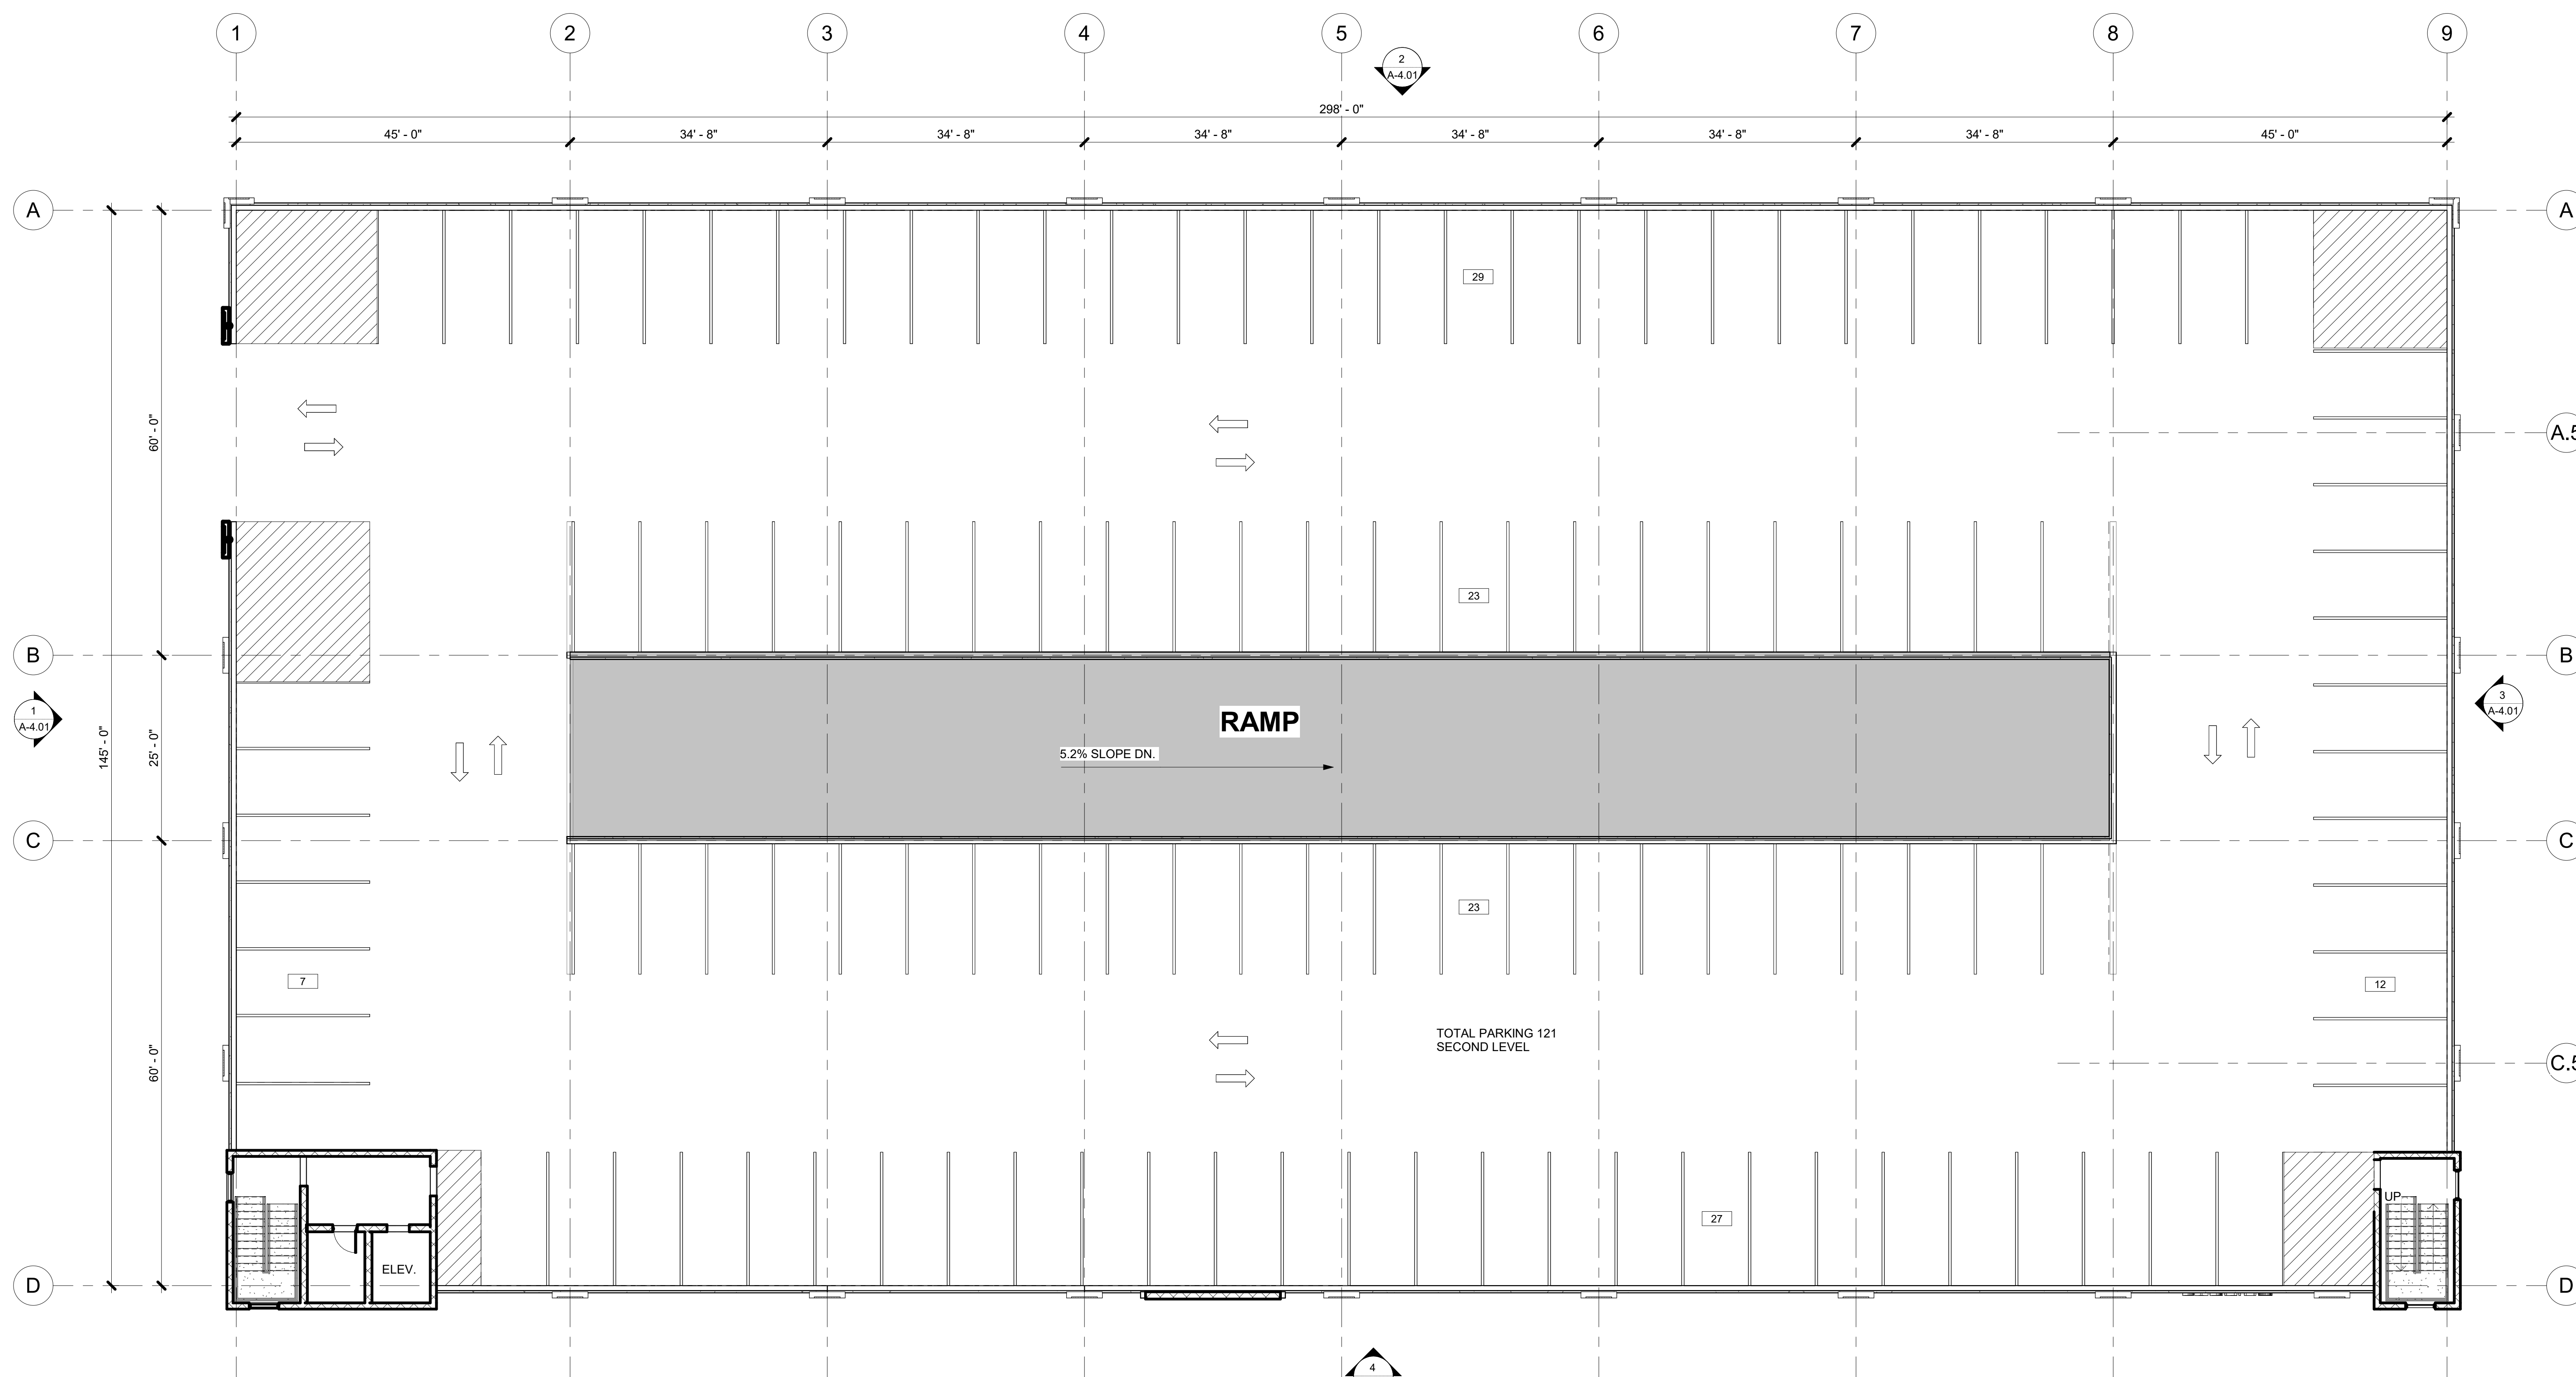

1 SECOND FLOOR - DIMENSION PLAN
SCALE: 3/32" = 1'-0"

PRINT RECORD

No.	DATE	DESCRIPTION
02/09/2024	02/09/2024	SCHEMATIC DESIGN SUBMITTAL

Drawn By	Checked By
Author	Checker
Date	Job No.
02/09/2024	23024
Sheet Title	
DIMENSION PLAN - LEVEL 2	



**ROCKDALE COUNTY JUDICIAL AND
ADMINISTRATIVE COMPLEX- PARKING DECK
PHASE 2**
Rockdale County
922 COURT STREET
CONYERS, GEORGIA 30012

PRINT RECORD


No.	DATE	DESCRIPTION
02/09/2024	02/09/2024	SCHEMATIC DESIGN SUBMITTAL

Drawn By _____ Checked By _____
YRB _____ YRB _____
Date _____ Job No. _____
02/09/2024 23024


Sheet Title
**EXTERIOR
ELEVATIONS**

Sheet No.
A-4.01


NOT RELEASED FOR CONSTRUCTION

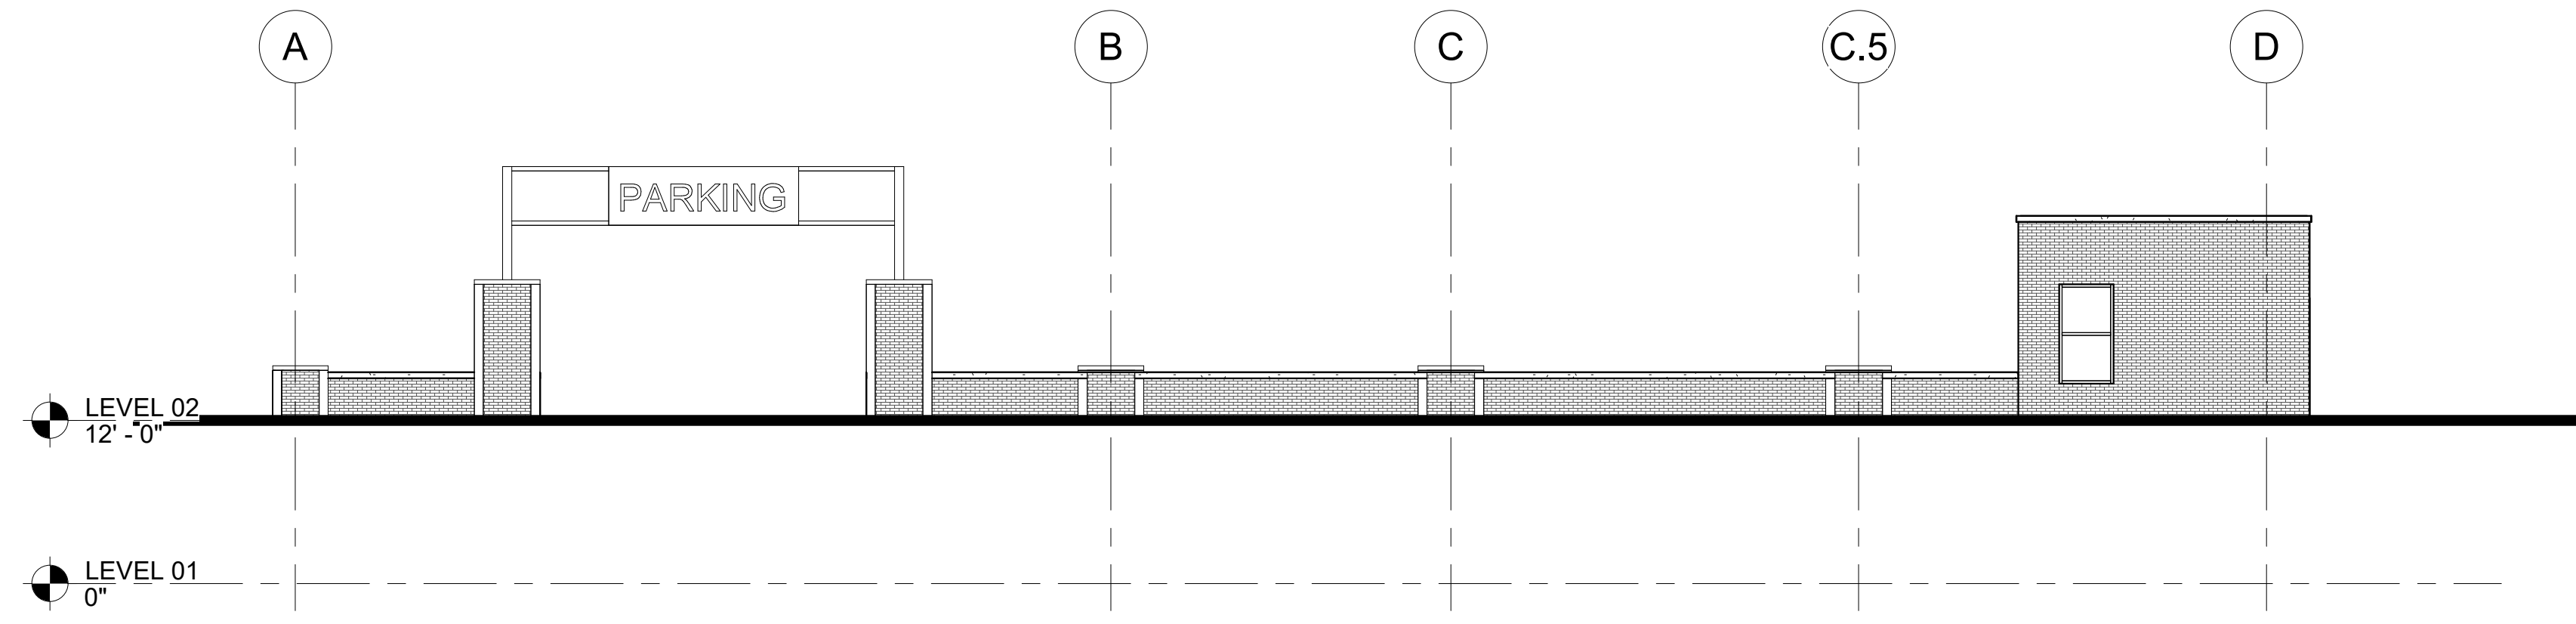


1 EL04 - WEST ELEVATION
SCALE: 3/32" = 1'-0"

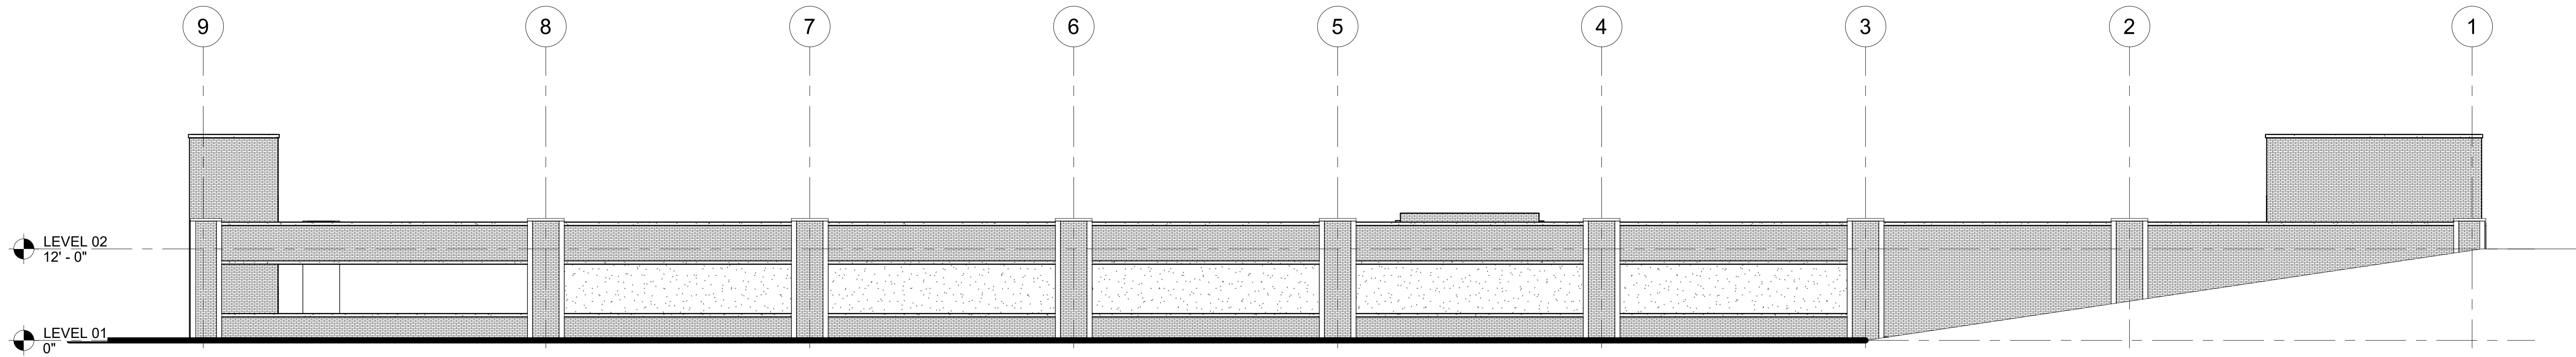

2 EL02 - NORTH ELEVATION
SCALE: 3/32" = 1'-0"

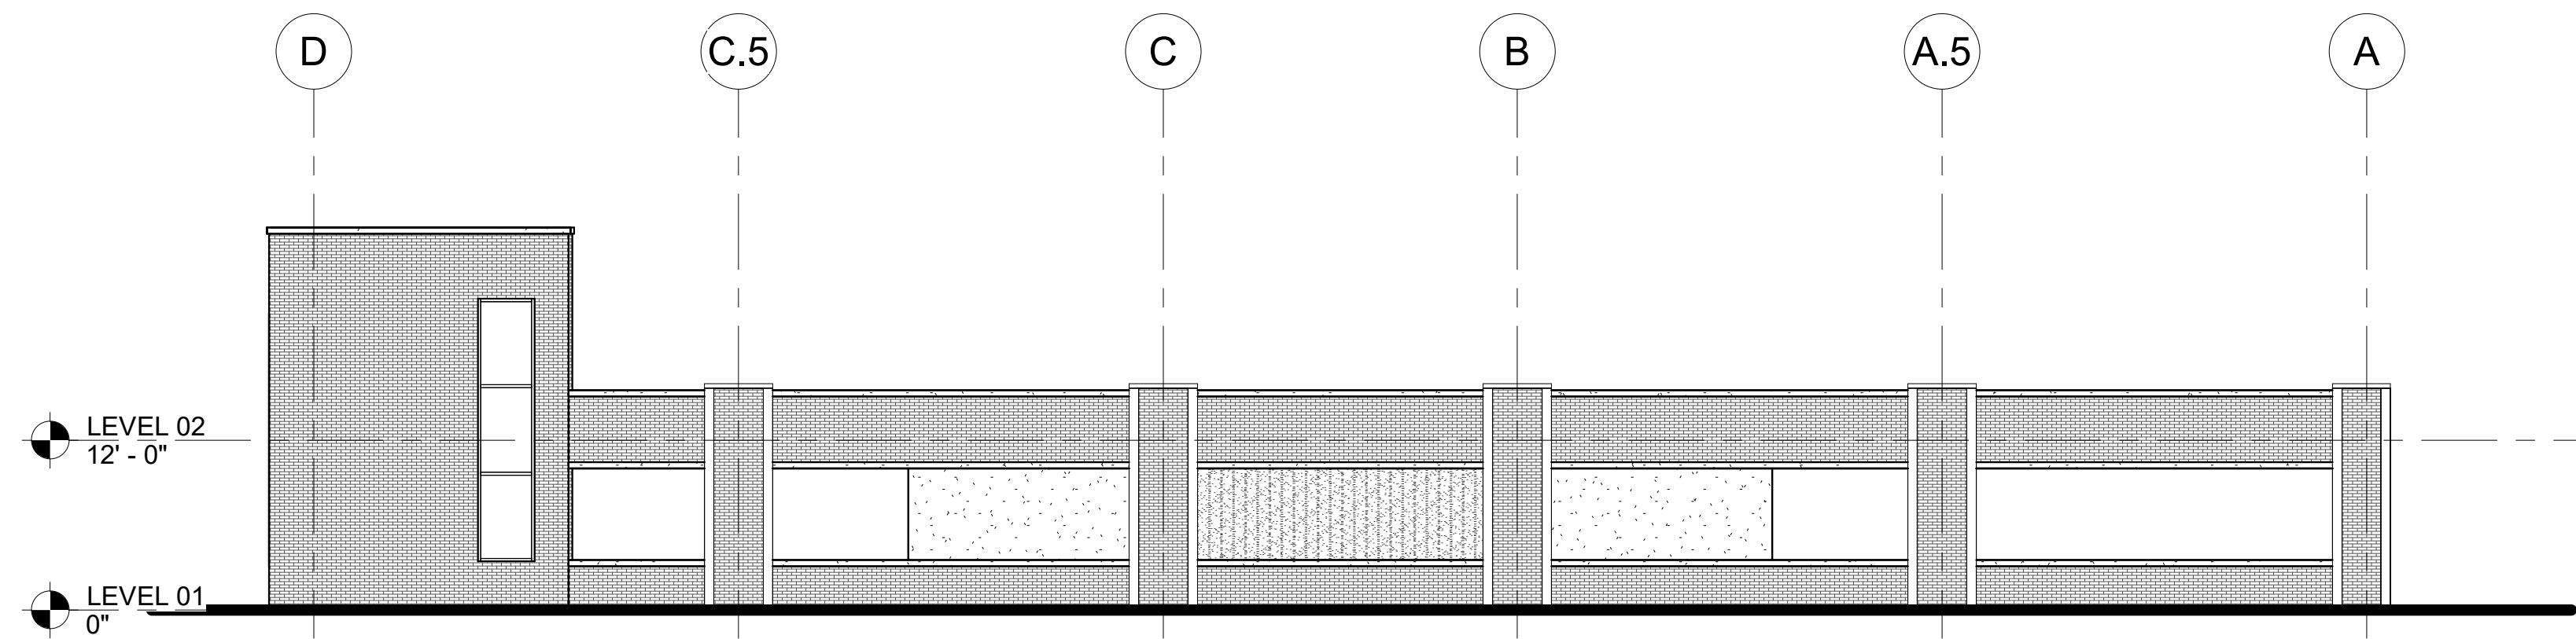

3 EL01 - EAST ELEVATION
SCALE: 3/32" = 1'-0"

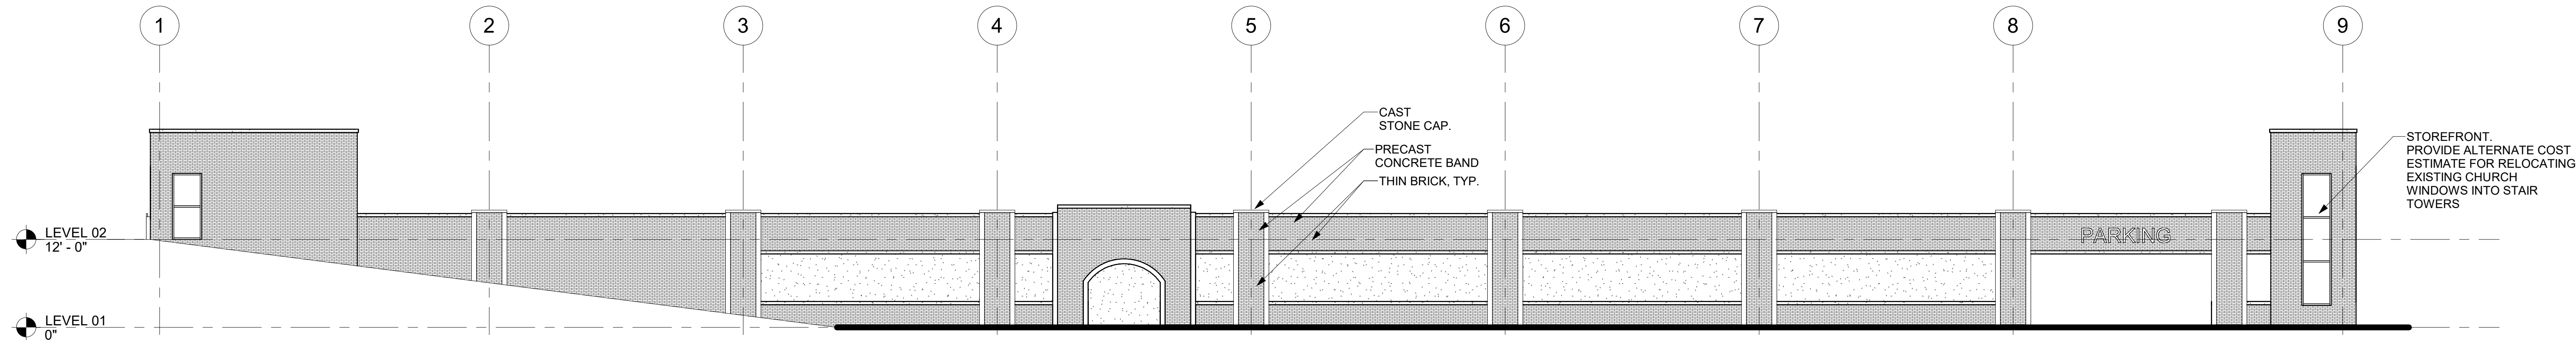

4 EL03 - SOUTH ELEVATION
SCALE: 3/32" = 1'-0"