


THIS MAP HAS BEEN COMPILED FROM THE MOST AUTHENTIC INFORMATION AVAILABLE, AND NEITHER ROCKDALE COUNTY NOR HUNTERDUTT AND ASSOCIATES, INC. ASSUME RESPONSIBILITY FOR ERRORS OR OMISSIONS

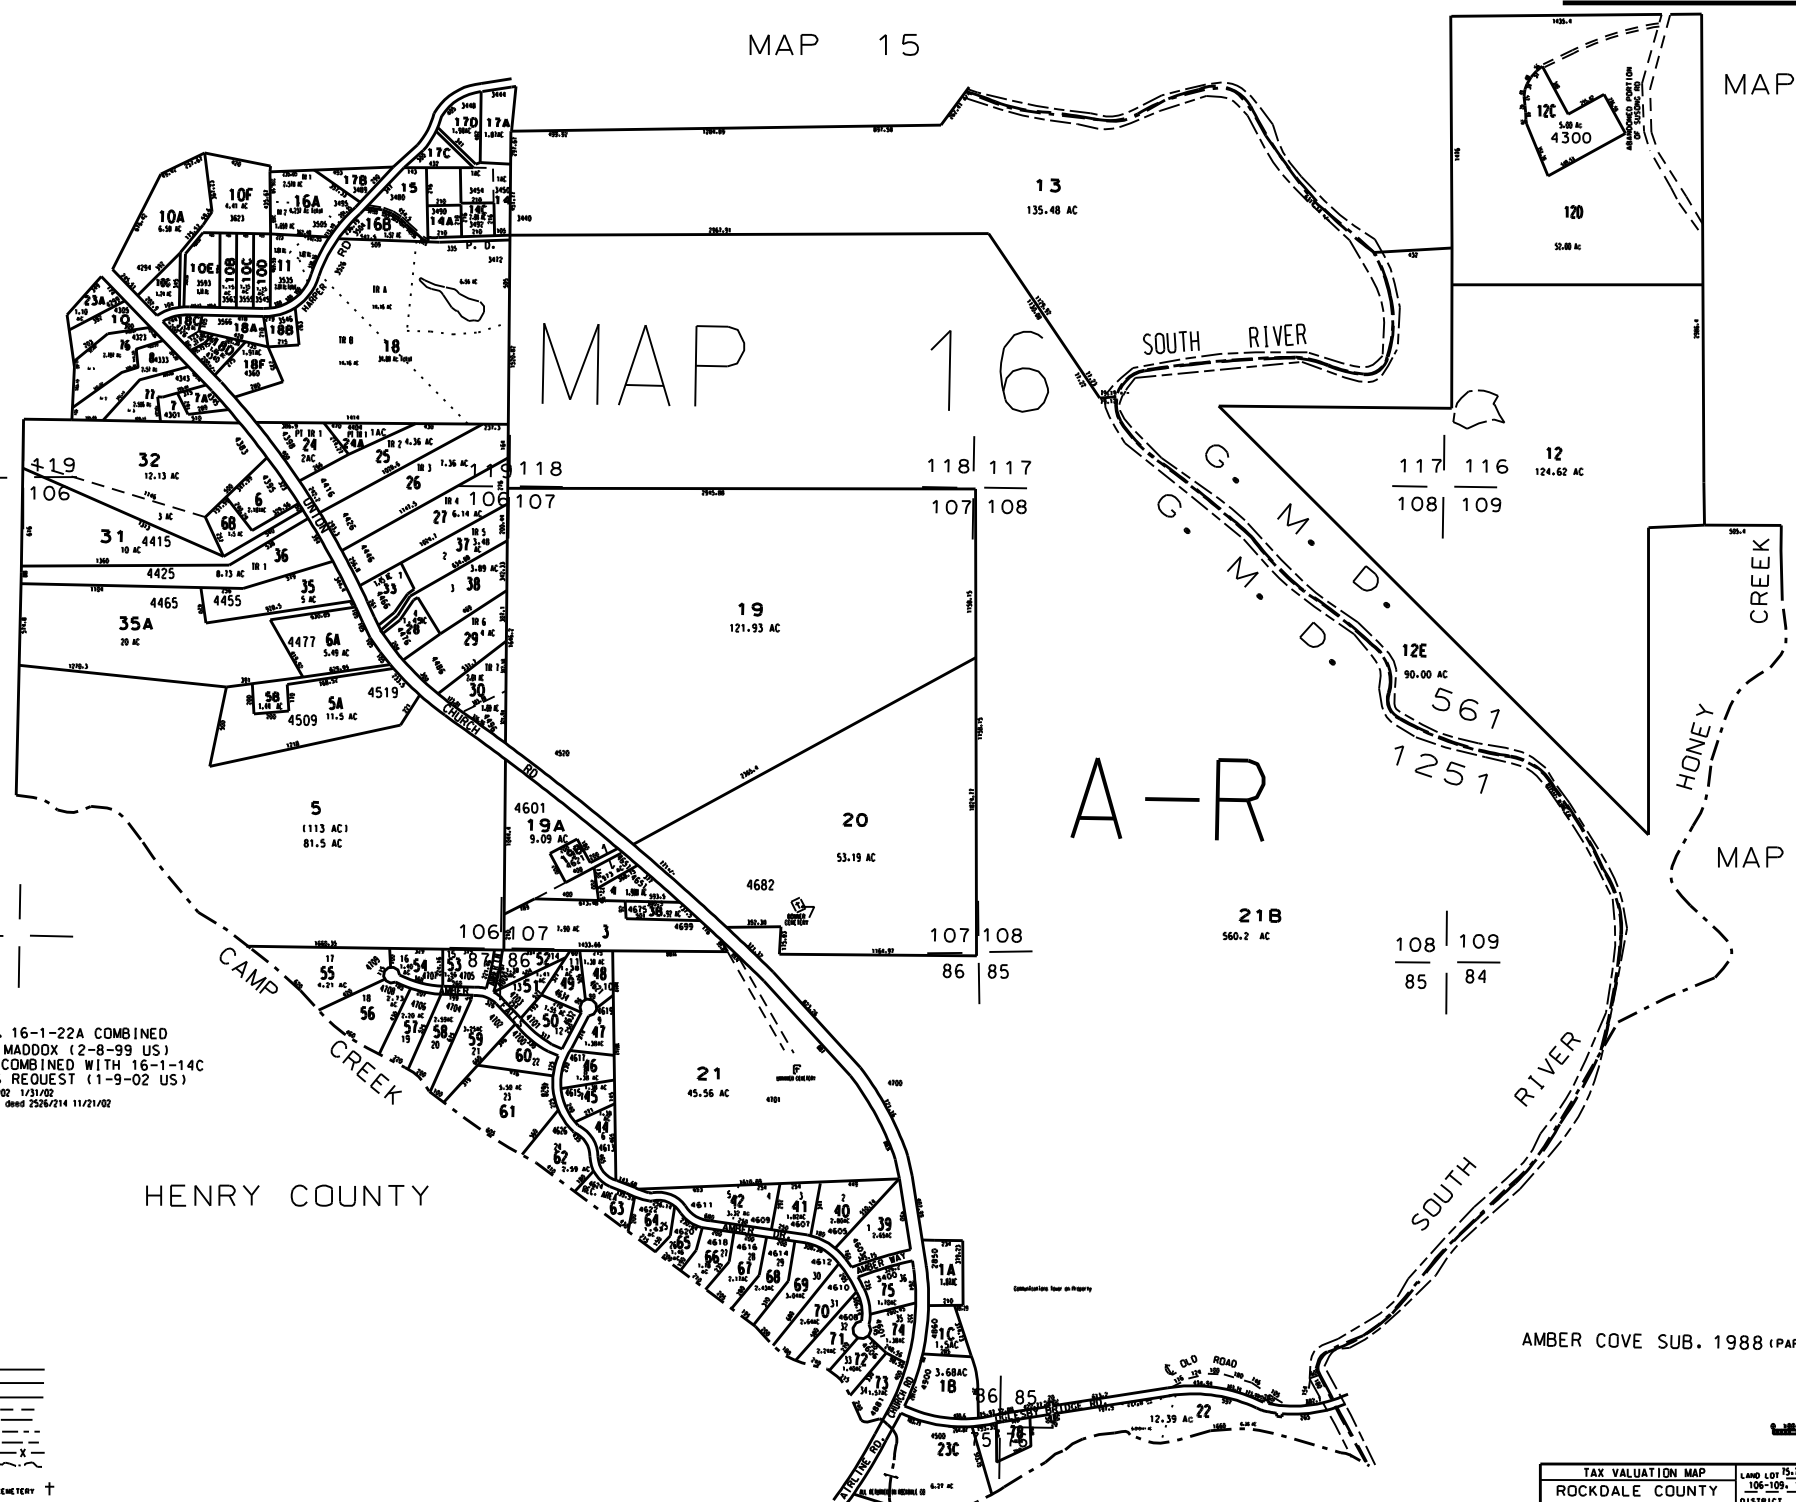


MAP 16

A-R



MAP 9

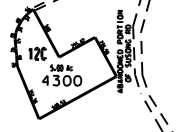

- NOTES:
1. PARCELS 16-1-21 & 16-1-22A COMBINED FOR 2000 PER ROBERT MADDOX (2-8-99 US)
 2. PARCELS 16-1-14B COMBINED WITH 16-1-14C FOR 2001 PER OWNER'S REQUEST (1-9-02 US)
 3. 16-1-16B from 16-1-16 Deed 2233/202 1/31/02
 4. 0.23 ac from 16-1-18B to 16-1-18C deed 2526/214 11/21/02

HENRY COUNTY

LEGEND

- County Boundary
- Map Boundary
- List of Ownership
- Original Property Line
- District Line
- Railroad Right of Way
- City Limit
- Easement
- Stream

CHURCH SCHOOL CEMETERY

AMBER COVE SUB. 1988 (PAR. 39 - 75)

TAX VALUATION MAP	LAND LOT 15-16-84-85	MAP NO.
ROCKDALE COUNTY	109-109-116-119	16
GEORGIA	DISTRICT 1-1	
	G.M.O. 1251 & 551	

DATE: DEC. 1, 1987 LAST REVISION: 2004 PHOTO NO. BSE 95 97