


MAP 50

THIS MAP HAS BEEN COMPILED FROM THE MOST AUTHENTIC INFORMATION AVAILABLE, AND NEITHER ROCKDALE COUNTY NOR HERRICK AND ASSOCIATES, INC. ASSUME RESPONSIBILITY FOR ERRORS OR OMISSIONS

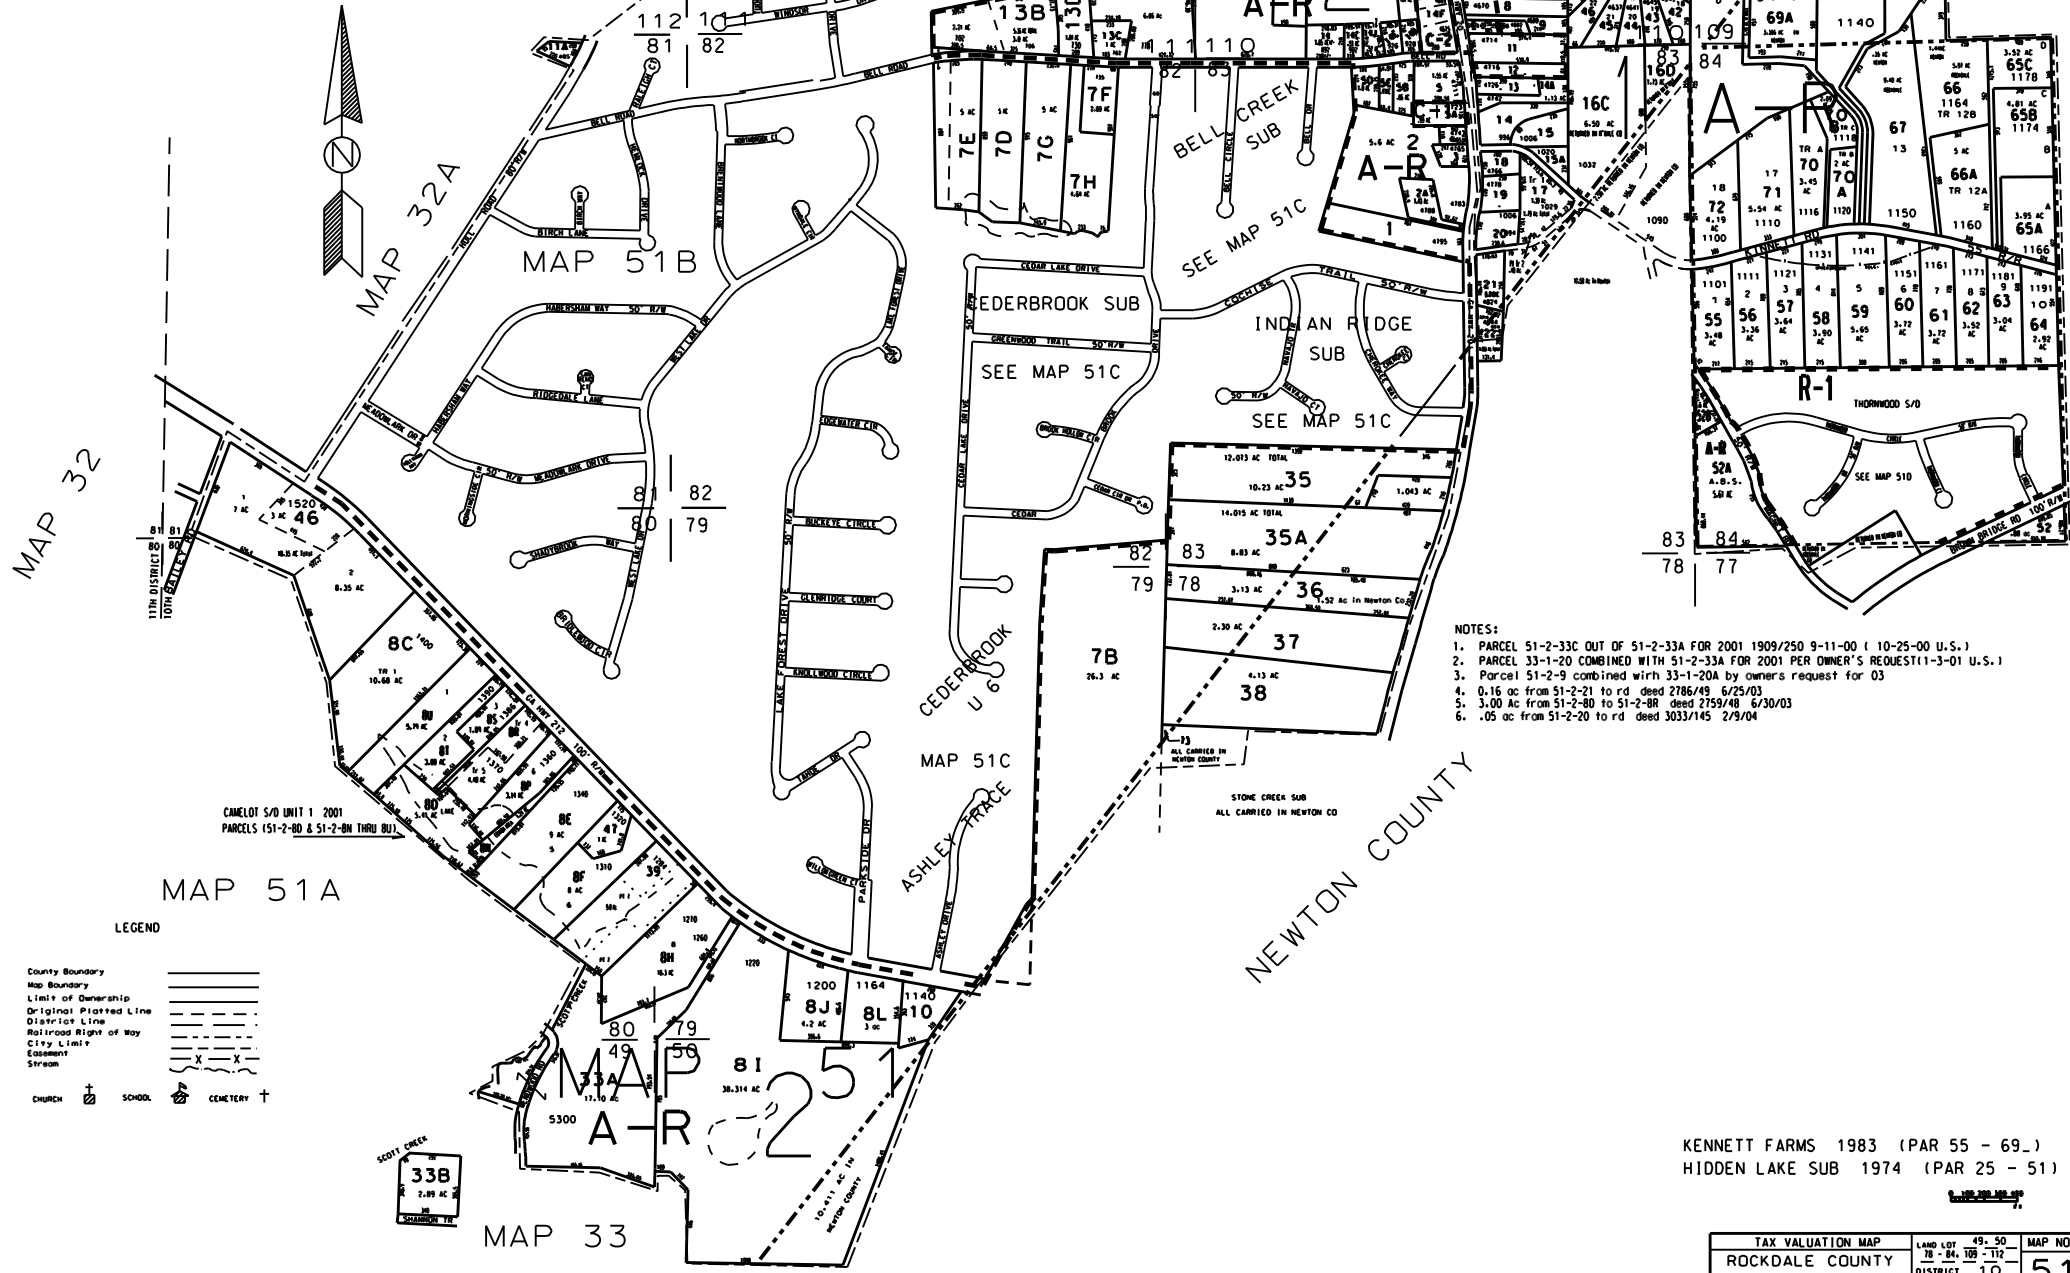

- NOTES:
1. PARCEL 51-2-33C OUT OF 51-2-33A FOR 2001 1909/250 9-11-00 (10-25-00 U.S.)
 2. PARCEL 33-1-20 COMBINED WITH 51-2-33A FOR 2001 PER OWNER'S REQUEST(11-3-01 U.S.)
 3. Parcel 51-2-9 combined with 33-1-20A by owners request for 03
 4. 0.16 ac from 51-2-21 to rd deed 2786/49 6/25/03
 5. 3.00 ac from 51-2-80 to 51-2-8R deed 2759/48 6/30/03
 6. .05 ac from 51-2-20 to rd deed 3033/145 2/9/04

KENNETT FARMS 1983 (PAR 55 - 69)
 HIDDEN LAKE SUB 1974 (PAR 25 - 51)

TAX VALUATION MAP	LAND LOT 49, 50	MAP NO.
ROCKDALE COUNTY	78 - 84, 109 - 112	51
GEORGIA	DISTRICT 10	
	G.M.D. 561	
DATE: DEC. 1, 1967 LAST REVISION 2004 PHOTO NO. 85 174 1:25,000		