



FIELDSTONE PUMP STATION SITE AREA SEWER MAP

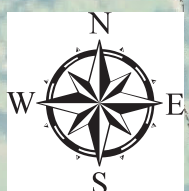

BYPASS FLOW FROM THIS MANHOLE

CONNECT TO EXISTING FORCE MAIN WITH BYPASS LINE.

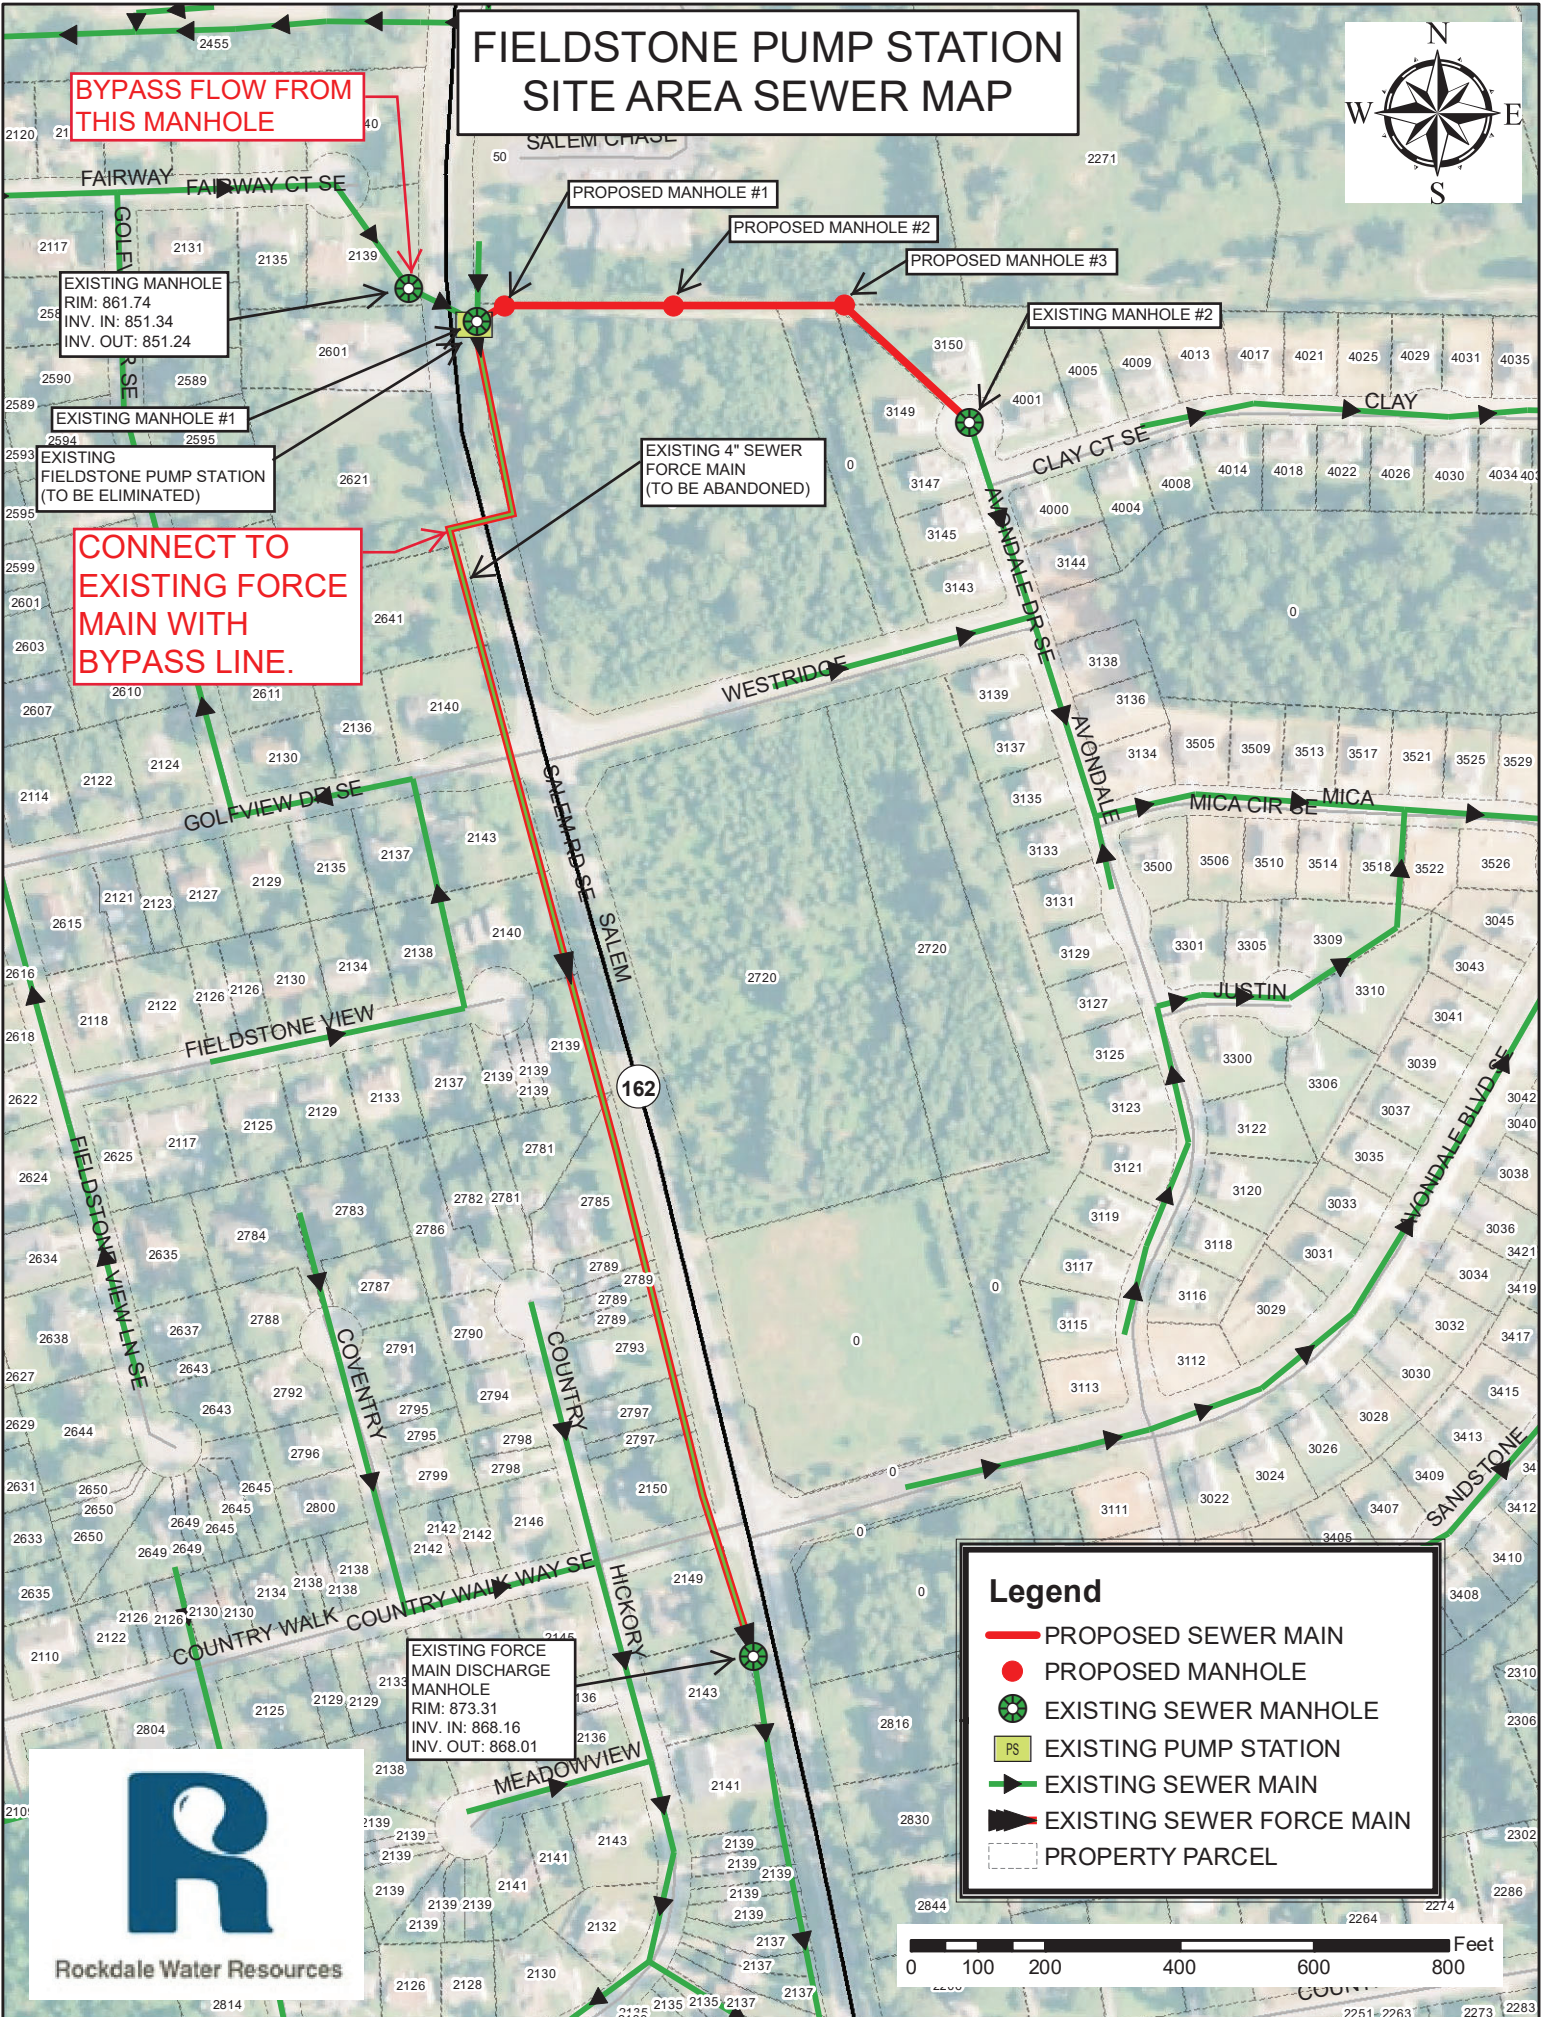

Legend

- PROPOSED SEWER MAIN
- PROPOSED MANHOLE
- EXISTING SEWER MANHOLE
- EXISTING PUMP STATION
- EXISTING SEWER MAIN
- ▶ EXISTING SEWER FORCE MAIN
- PROPERTY PARCEL

